

*Live*  
HAPPIER

  
**VERA**  
REAL ESTATE  
ORN 20611



+971 4 240 2002  
+971 50 928 8107  
[info@verare.ae](mailto:info@verare.ae)

**FLOOR PLANS**





المرباع العربية  
ARABIAN RANCHES

SAMARA VILLAS





[emaar.com](http://emaar.com)




SAMARA VILLAS Type 1 | 3 Bedroom

Total Area: 281.1 SQ.M. / 3,026 SQ. FT.

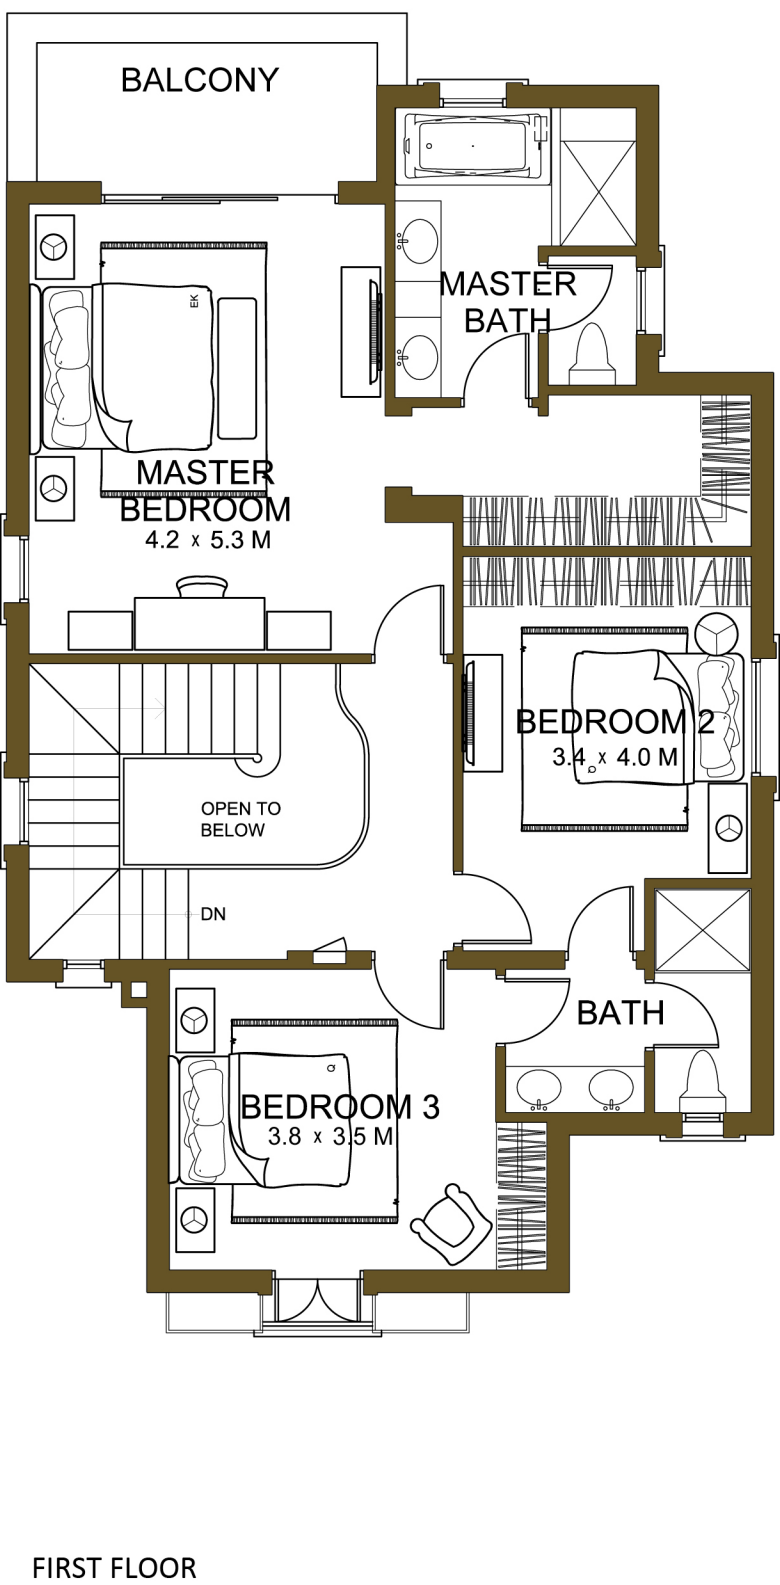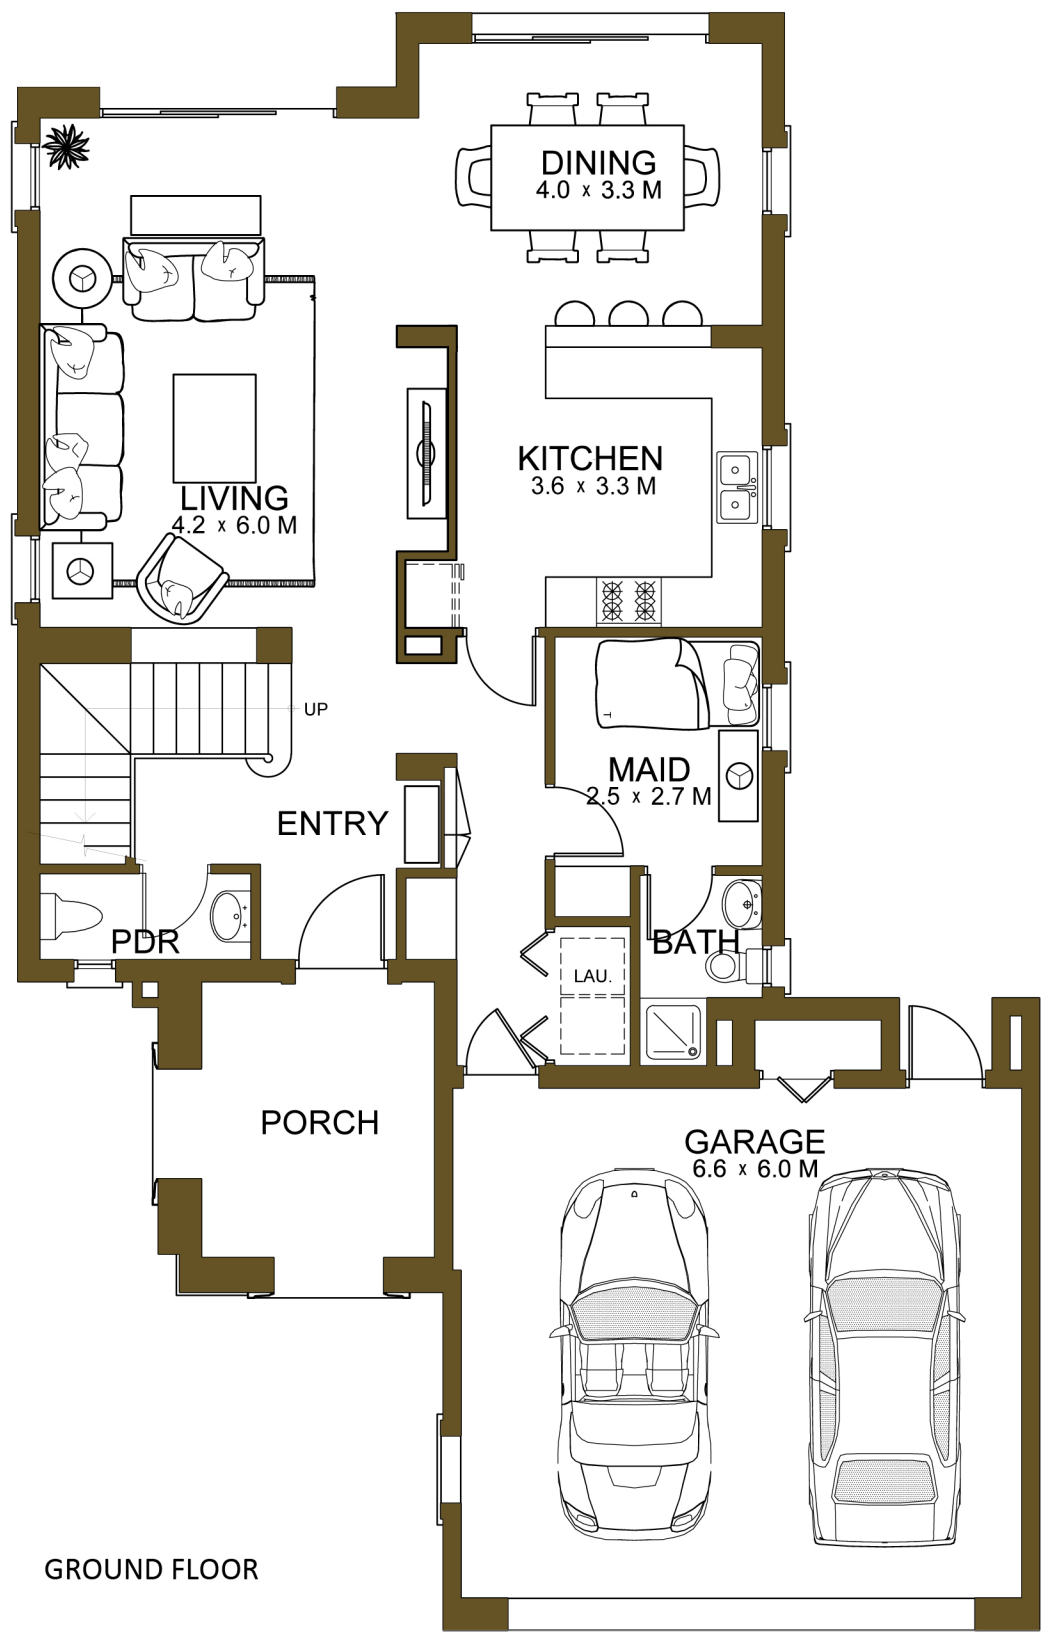


# SAMARA VILLAS    Type 1   |   3 bedroom

Total area: 281.1 Sq.m / 3,026 Sq.ft

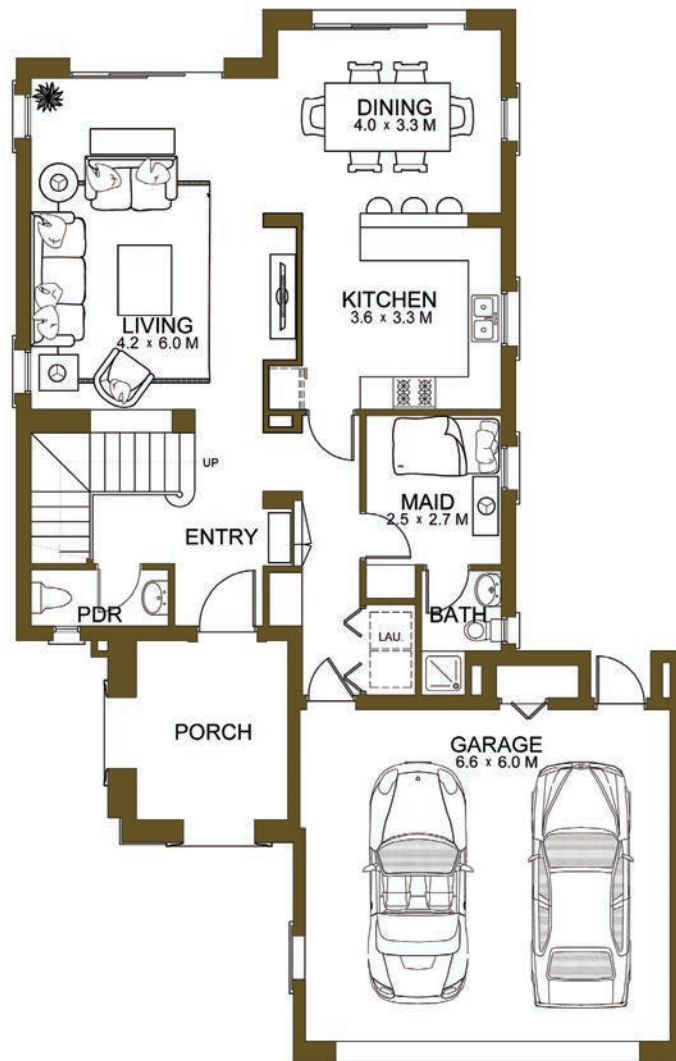

Ground Floor

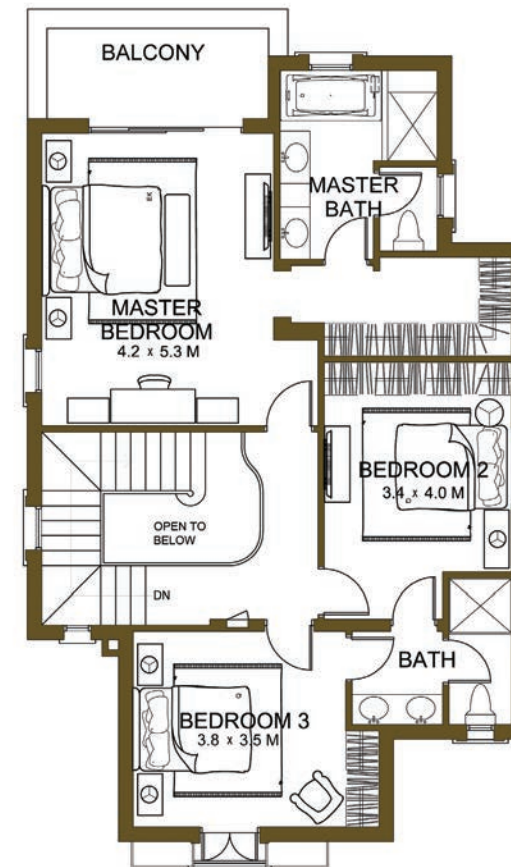

First Floor



المراعي العربية  
ARABIAN RANCHES

**Disclaimer:** 1. All room dimensions are in metric and measured to structural elements and exclude wall finishes and construction tolerances. 2. All dimensions have been provided by our consultant architects. 3. All materials, dimensions, drawings features and amenities are approximate at the time of printing. 4. Actual area may vary from stated area. Drawings not to scale E&EO. The developer reserves the right to make revisions to the floor plans and any features, materials, dimensions, drawings and amenities mentioned in this brochure without notice.




emaar.com




SAMARA VILLAS    Type 2   |   4 bedroom

Total area: 299.6 Sq.m / 3,225 Sq.ft

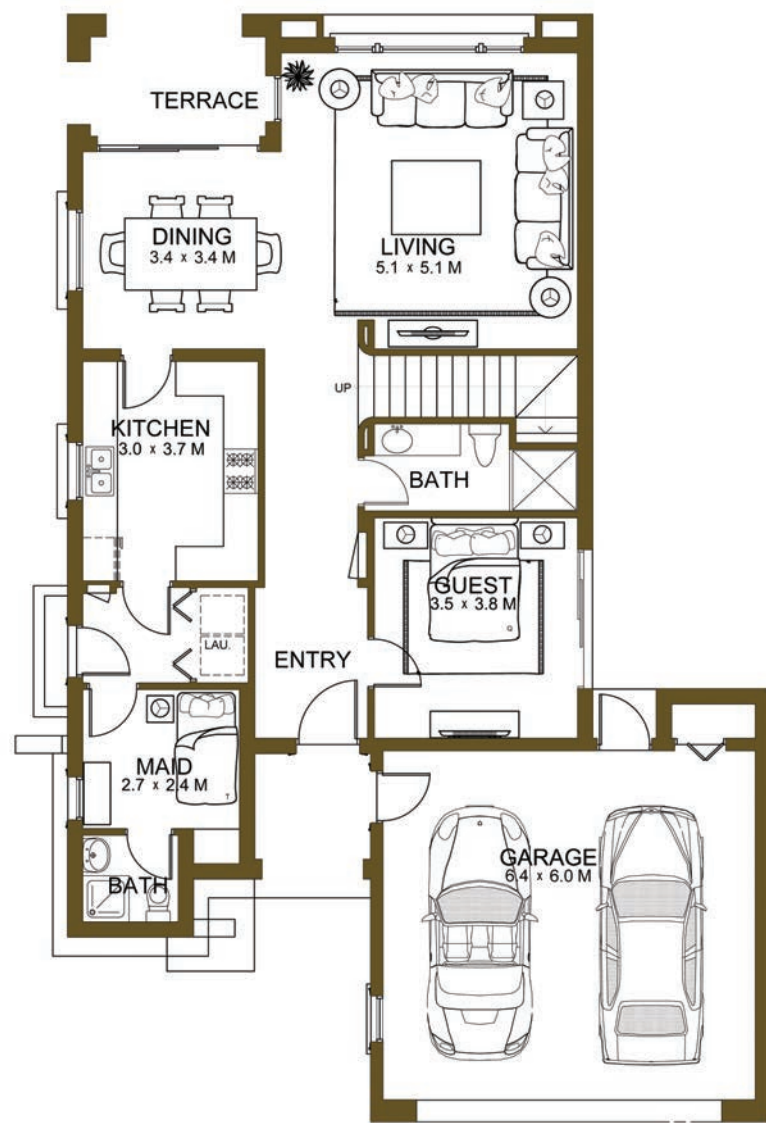

Ground Floor

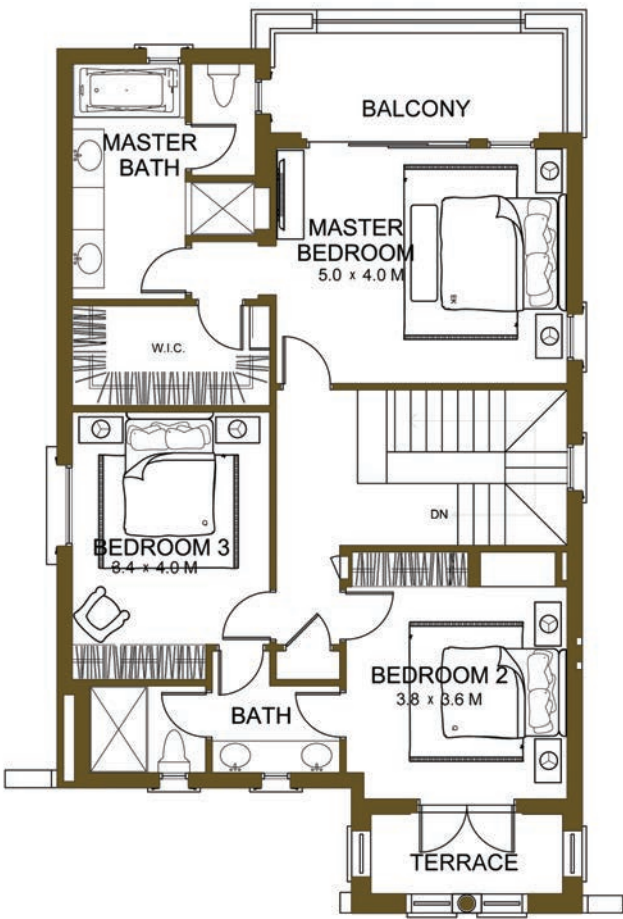


First Floor




# SAMARA VILLAS Type 3 | 5 bedroom

Total area: 368.9 Sq.m / 3,970 Sq.ft

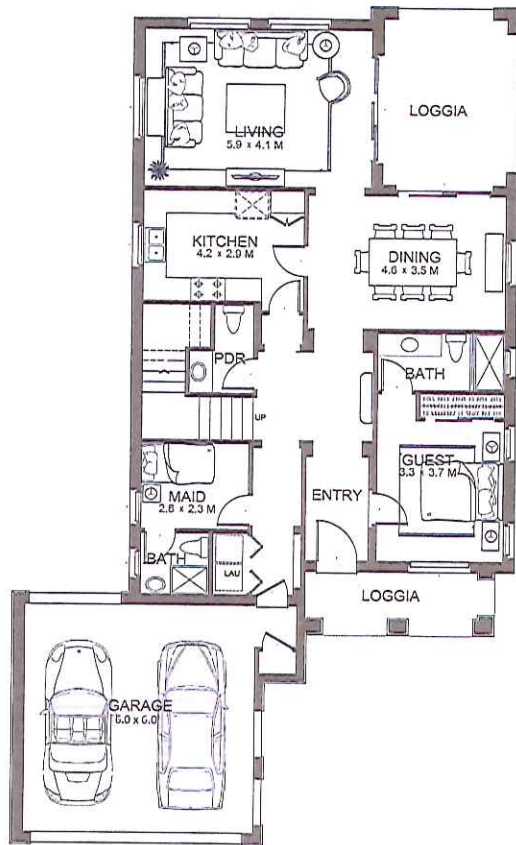

Ground Floor

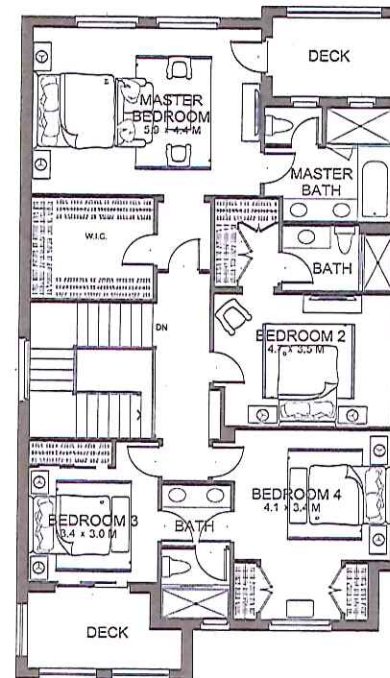


First Floor




SAMARA VILLAS    Type 3   |   5 bedroom

Total area: 368.9 Sq.m / 3,970 Sq.ft

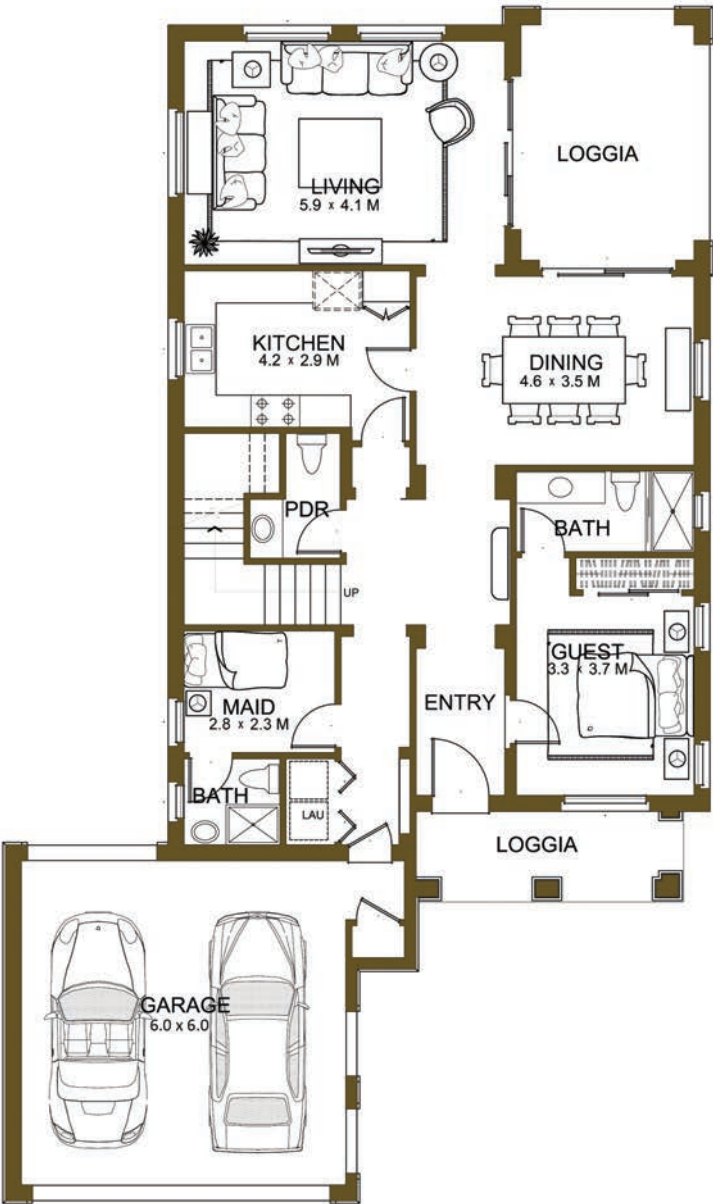

Ground Floor

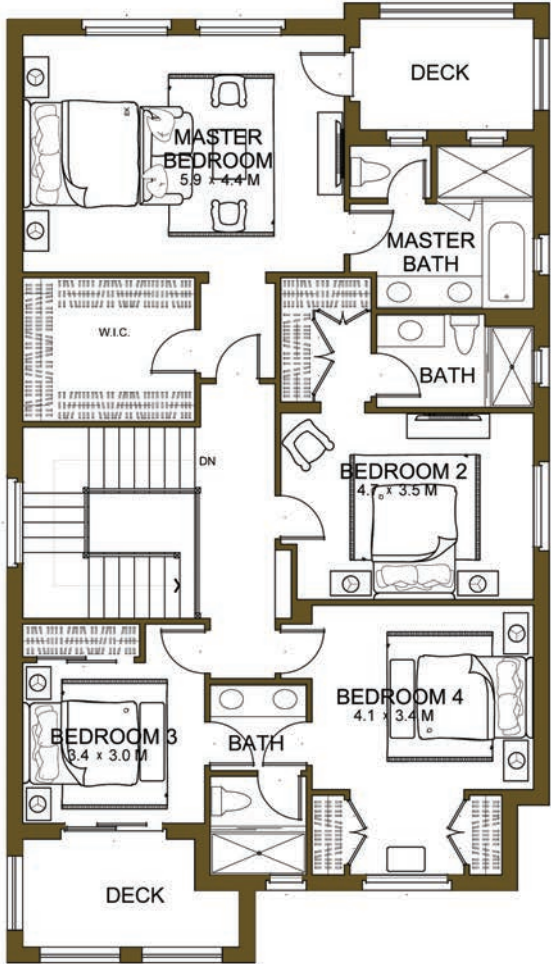


First Floor




# SAMARA VILLAS

Type 4 | 5 bedroom

Total Area: 375.2 Sq.m / 4,038 Sq.ft

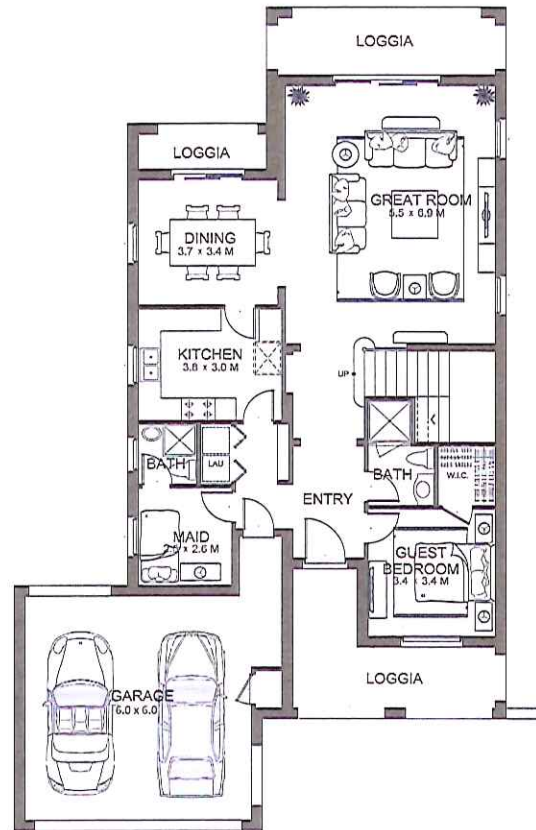

Ground Floor

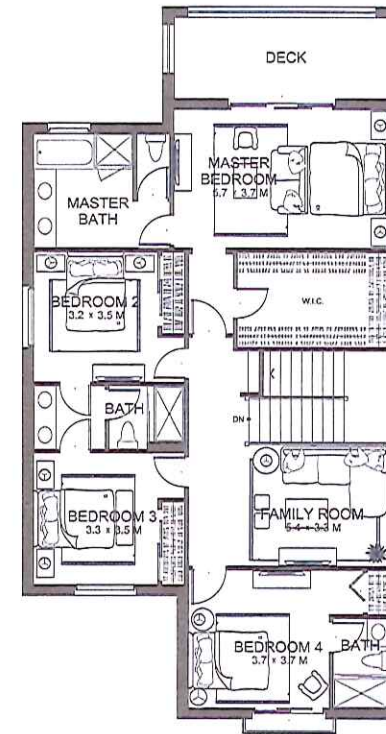

First Floor



المراعي العربية  
ARABIAN RANCHES

**Disclaimer:** 1. All room dimensions are in metric and measured to structural elements and exclude wall finishes and construction tolerances. 2. All dimensions have been provided by our consultant architects. 3. All materials, dimensions, drawings features and amenities are approximate at the time of printing. 4. Actual area may vary from stated area. Drawings not to scale. E&O. The developer reserves the right to make revisions to the floor plans and any features, materials, dimensions, drawings and amenities mentioned in this brochure without notice.




emaar.com




SAMARA VILLAS

Type 4 | 5 bedroom

Total Area: 375.2 Sq.m / 4,038 Sq.ft

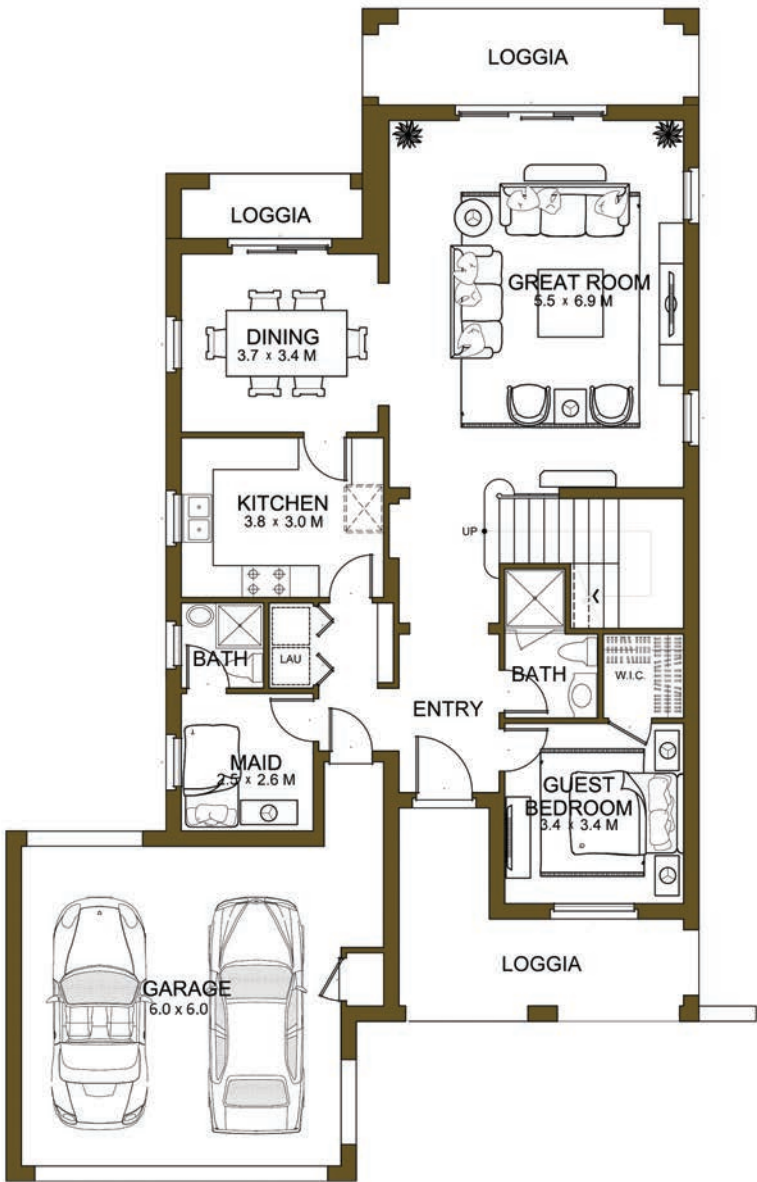

Ground Floor

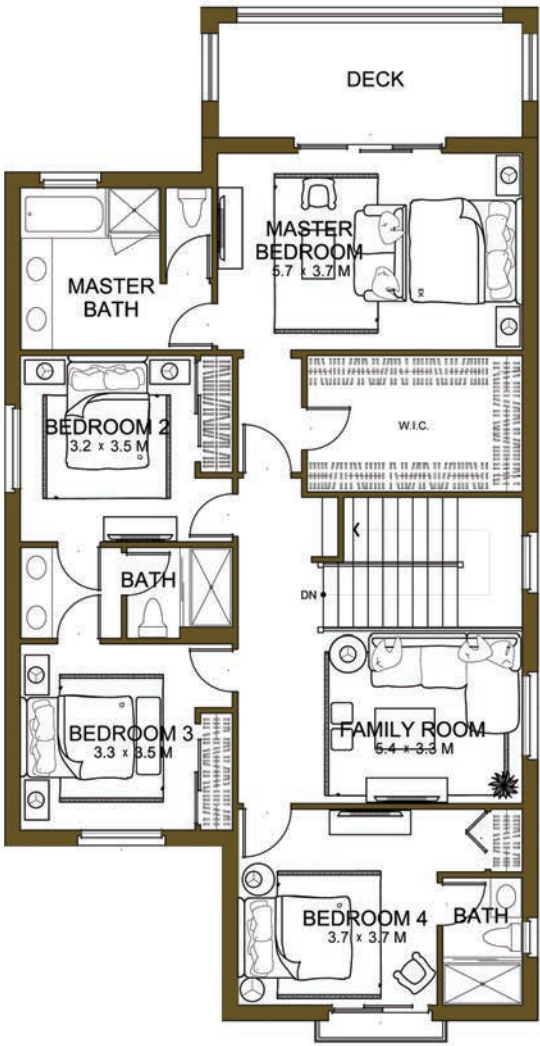

First Floor



1613 | Tamani Arts Office Tower | Near Bay Square  
Business Bay | P.O.Box: 33431 | Dubai | UAE |  
Tel: +971 4 240 2002 | [www.verare.ae](http://www.verare.ae) | [info@verare.ae](mailto:info@verare.ae) | ORN 20611